




## BIRMINGHAM JOINER Y PAS 24 DOOR

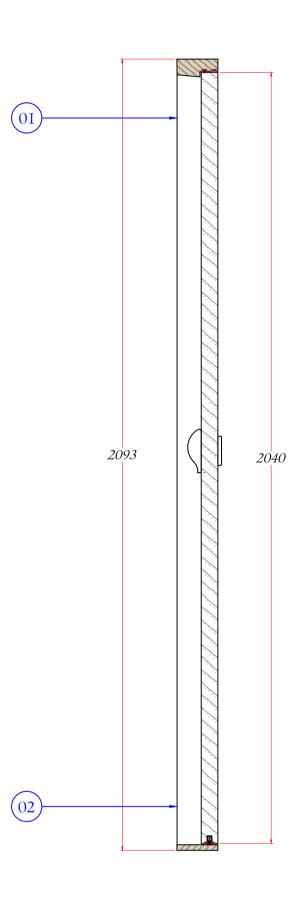

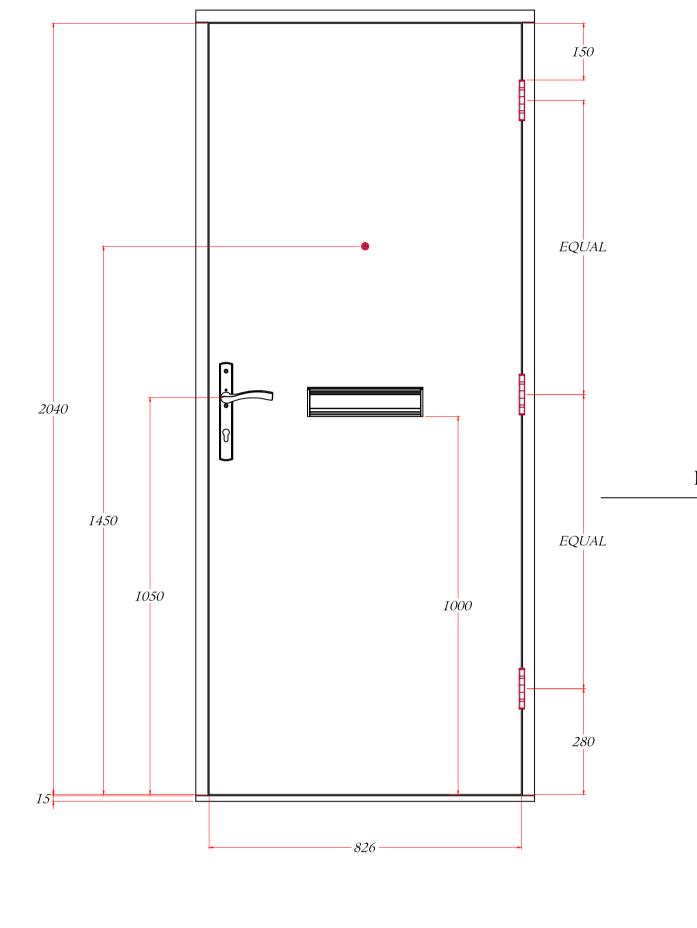

A - A

ELEVATION Scale: 1:10

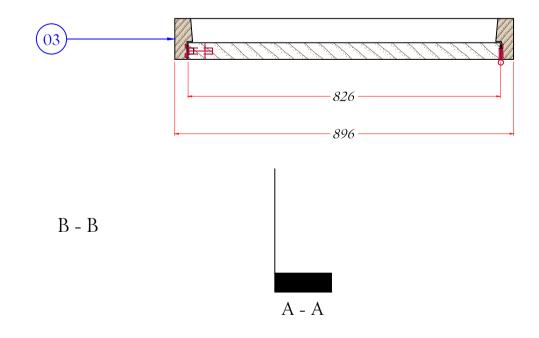

NOTES I. This drawing ha	as been prepared to	cover matters	which are
the requirement constitute a full	s of the Company l specification of the	listed below and e work.	d do not
2. All dimensions, verified by the 0 manufacture or	details, component Contractor PRIOR supply.	to construction	es are to be n,
<ol> <li>Any conflicting implied on this</li> </ol>	information, errors drawing shall be re	ferred to the C	
4. Do not scale the	truction or orderin is drawing. the Copyright of J	-	utions Ltd
and may not be permission.	copied in part or w	hole without v	vritten
REVISIONS	:		
~ 29.03.2023	: ' ISSUE FOR APP	PROVAL	
SPECIFICAT	IONS :		
	SAV 2 LOCK		
<ul><li>EURO CYLI</li><li>3 No HOPPI</li></ul>	e butt hinges		
SEAL	m PYROPLEX I		
INTUMESC • I No 15 x 4m	ENT FIRE & SM m PYROPLEX 1	OKE SEAL	
	LETTERPLATE, SPYHOLE, REF:		JAN
OPTIONAL	DROPSEAL, REF	F: NOR810S-3	3
	birm	ningha	m
	joine		
Bespoke Jo	binery • Door Manufa	acturer	
CLIENT			
PROJECT	~		
ТІТІ Б	~		
TITLE BIRN	AINGHAM	-	Y
ISSUE	PAS 24 DO	JUK	
	INSPECT	ION	
JOB No		2883	
DRAWING No	2	883/001	
CUT LIST No SCALE	~ -		Т
DRAWN BY	I:2, JCS	I:IO @ A	~
CHECKED BY	JCS		-

В - В